



① Plan at Stage Level
 3/16" = 1'-0"

Director: Marla Bronstein		Plan at Stage Level	
BTG: August: Osage County		Designed by David Cohn	1
Date	3/12/16	Scale 3/16" = 1'-0"	

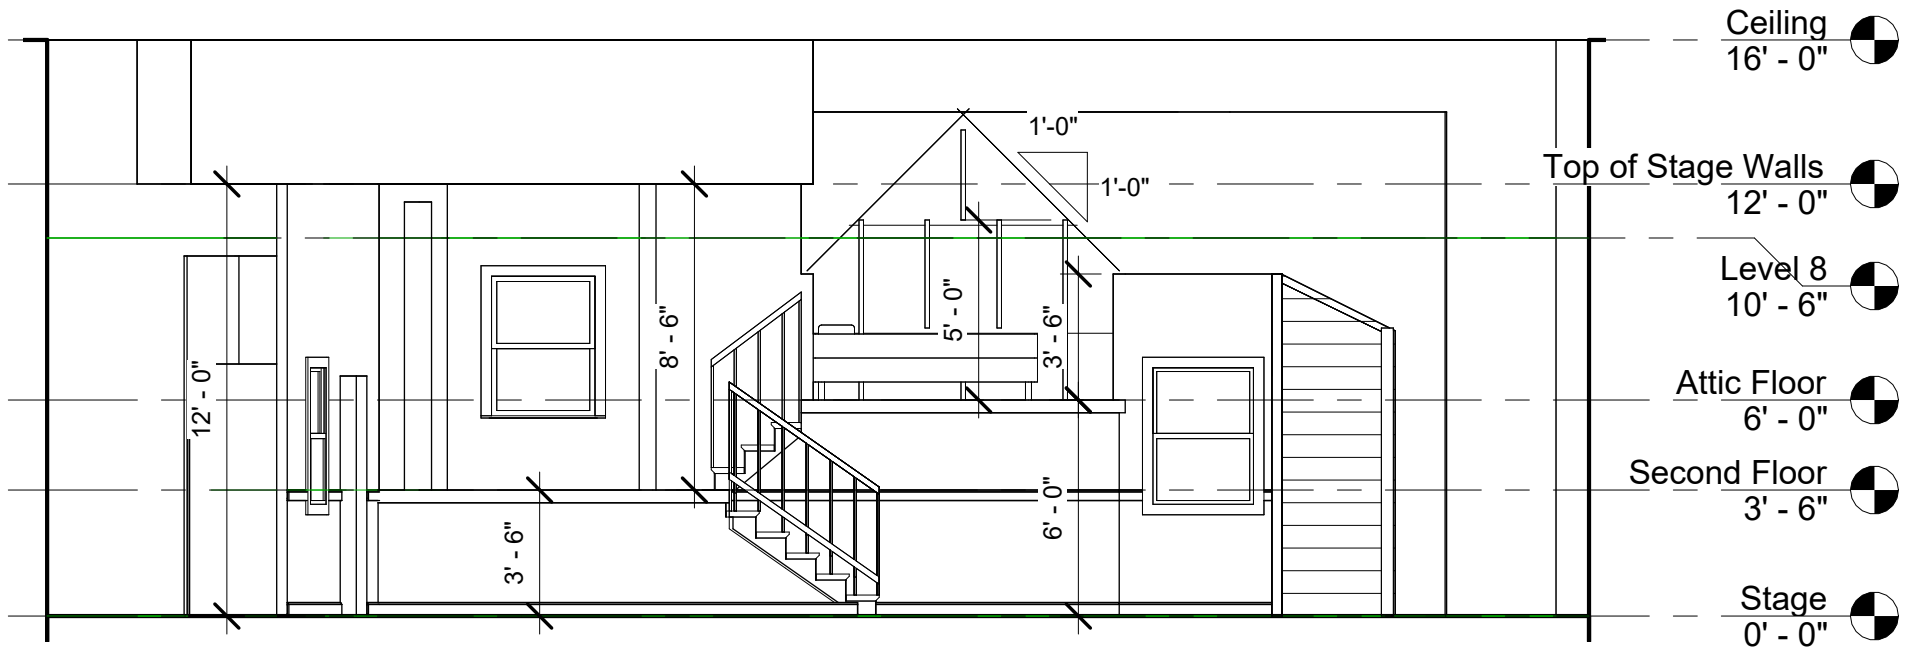

1 Set - Front Elevation
3/16" = 1'-0"

Director: Marla Bronstein		Set Elevations	
BTG: August: Osage County			
Date	3/12/16	Scale 3/16" = 1'-0"	

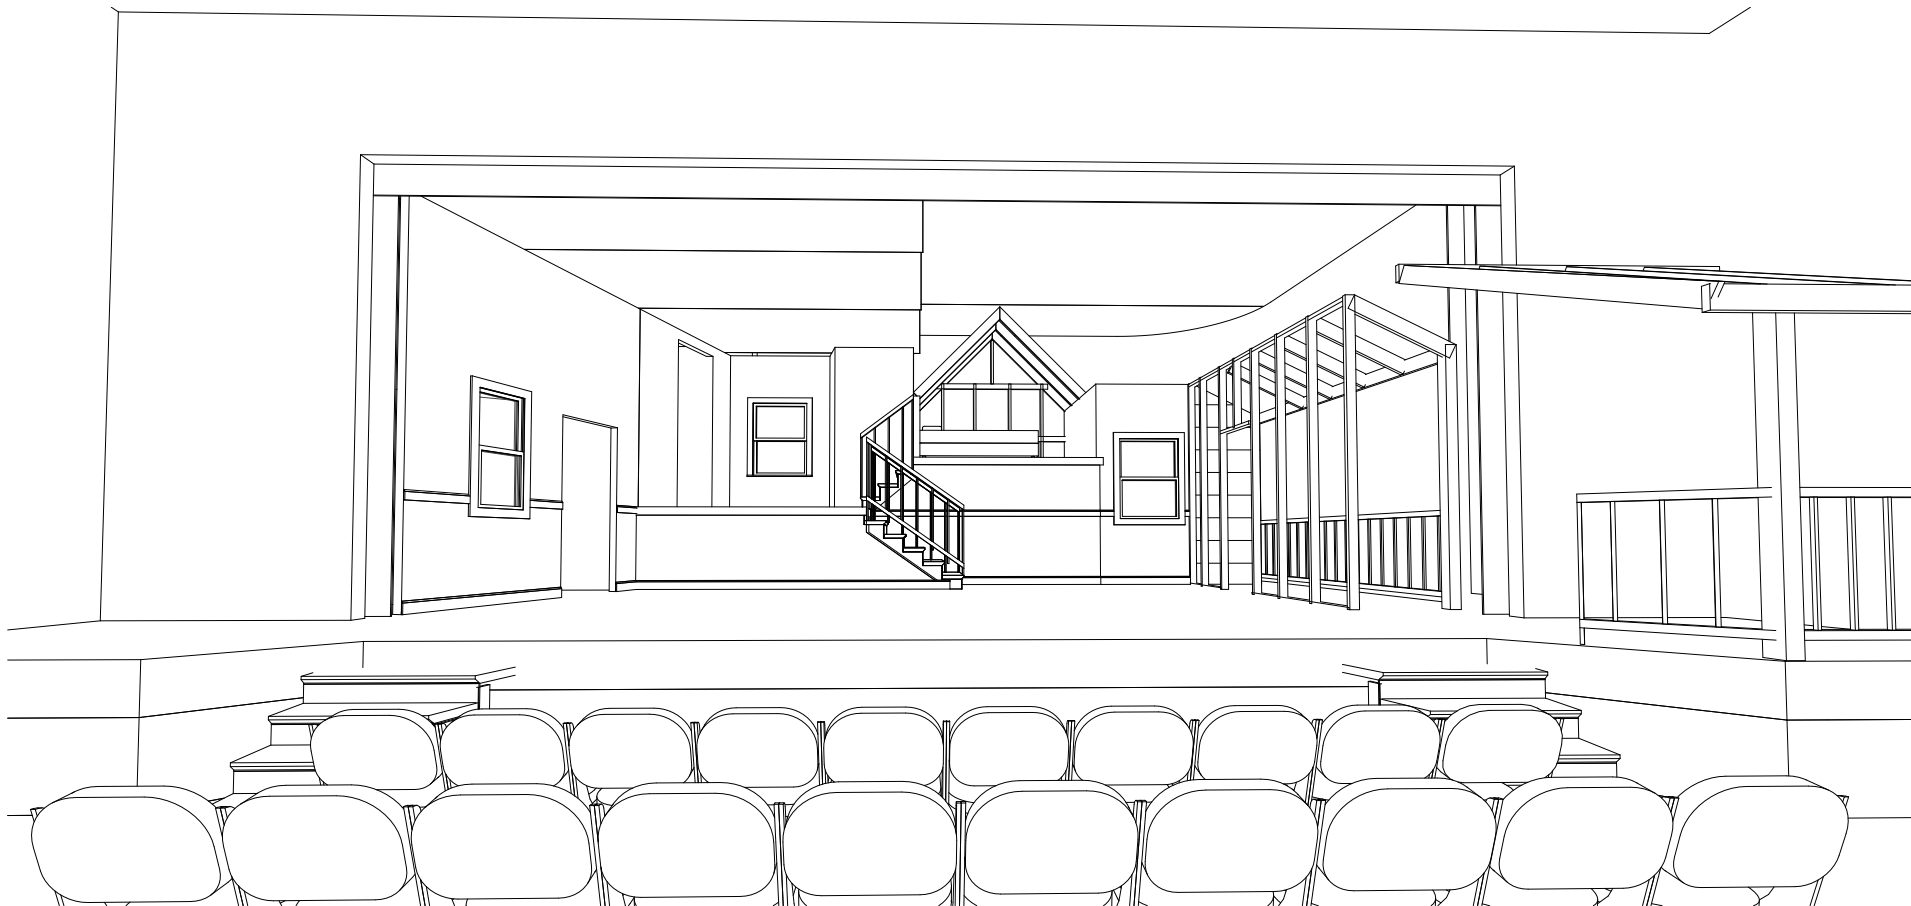

1 Concept 3D View

Director: Marla Bronstein

3D View

BTG: August: Osage County

Designed by

Author

3

Date

3/12/16

Scale