


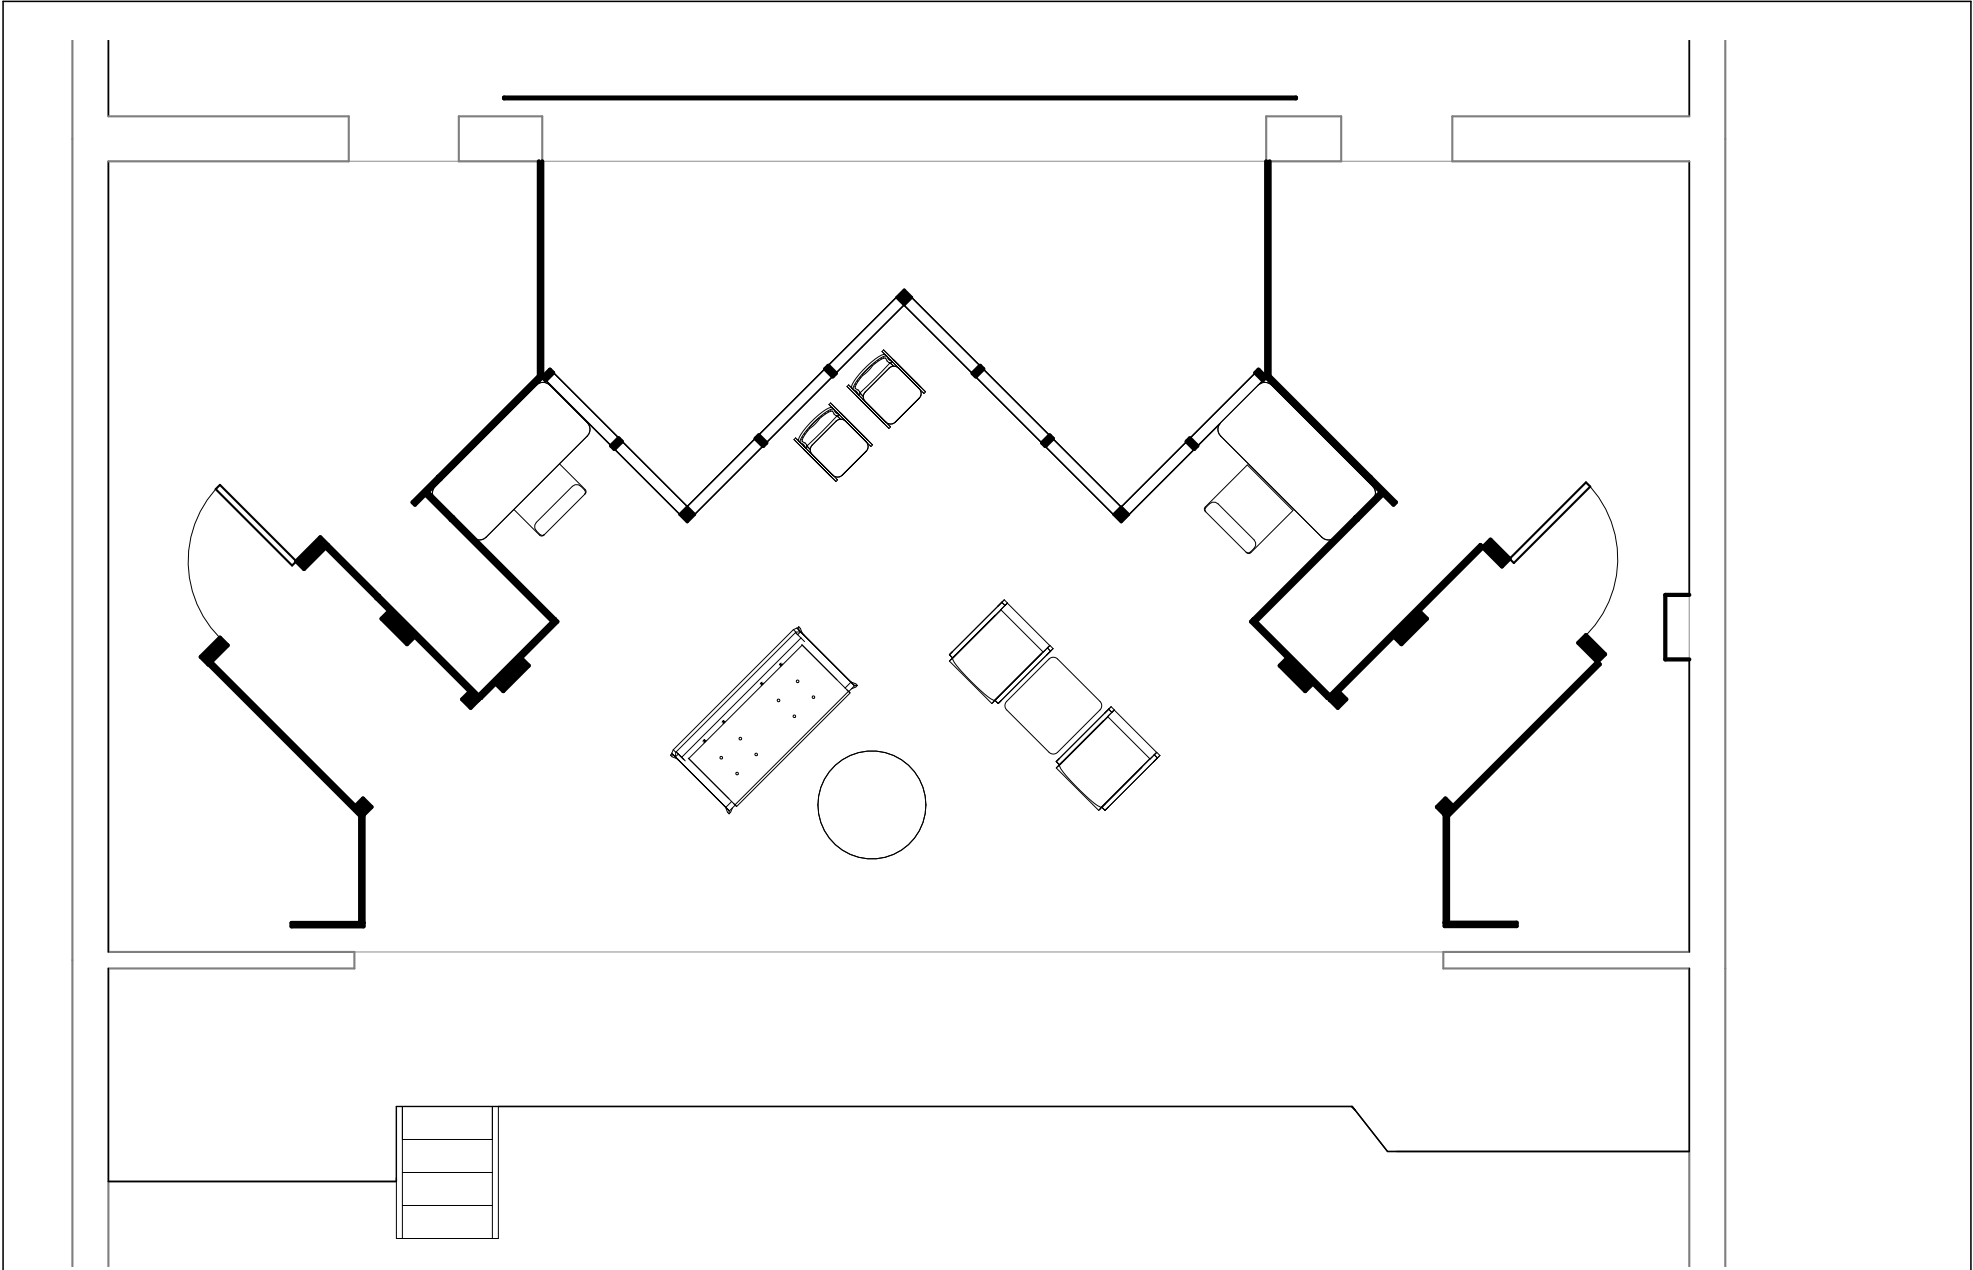

① Blocking
3/16" = 1'-0"

Director: Deshanna Brown


American Son

Blocking


Designed by
David Cohn

1

Date 12/16/25 Scale 3/16" = 1'-0"

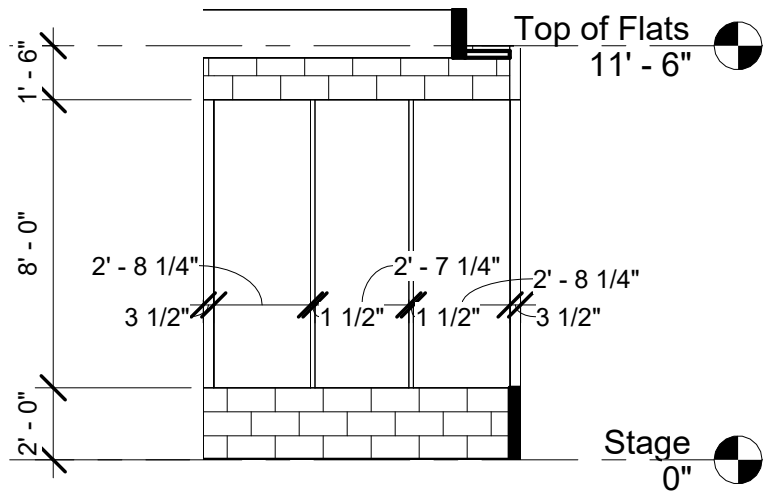

① Elevation 1 - a
3/16" = 1'-0"

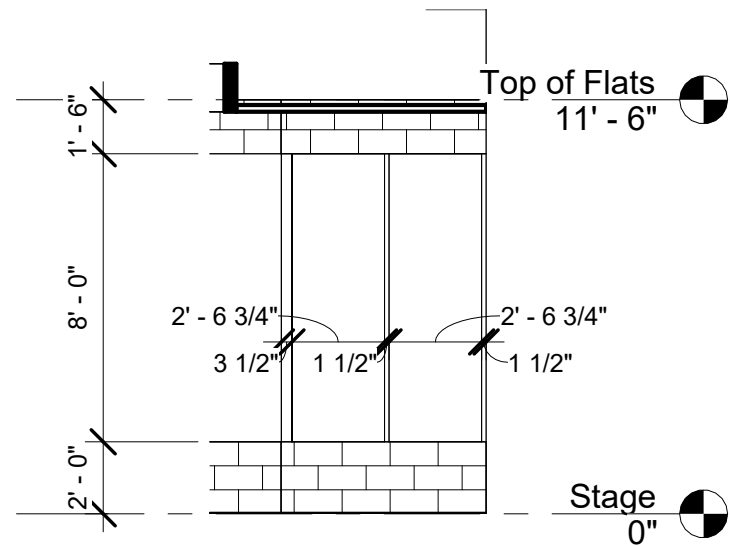

② Elevation 2 - a
3/16" = 1'-0"

Director: Deshanna Brown

American Son

Wall Elevations

Designed by

David Cohn


4

Date

12/16/25

Scale 3/16" = 1'-0"

12/18/2025 5:18:52 PM

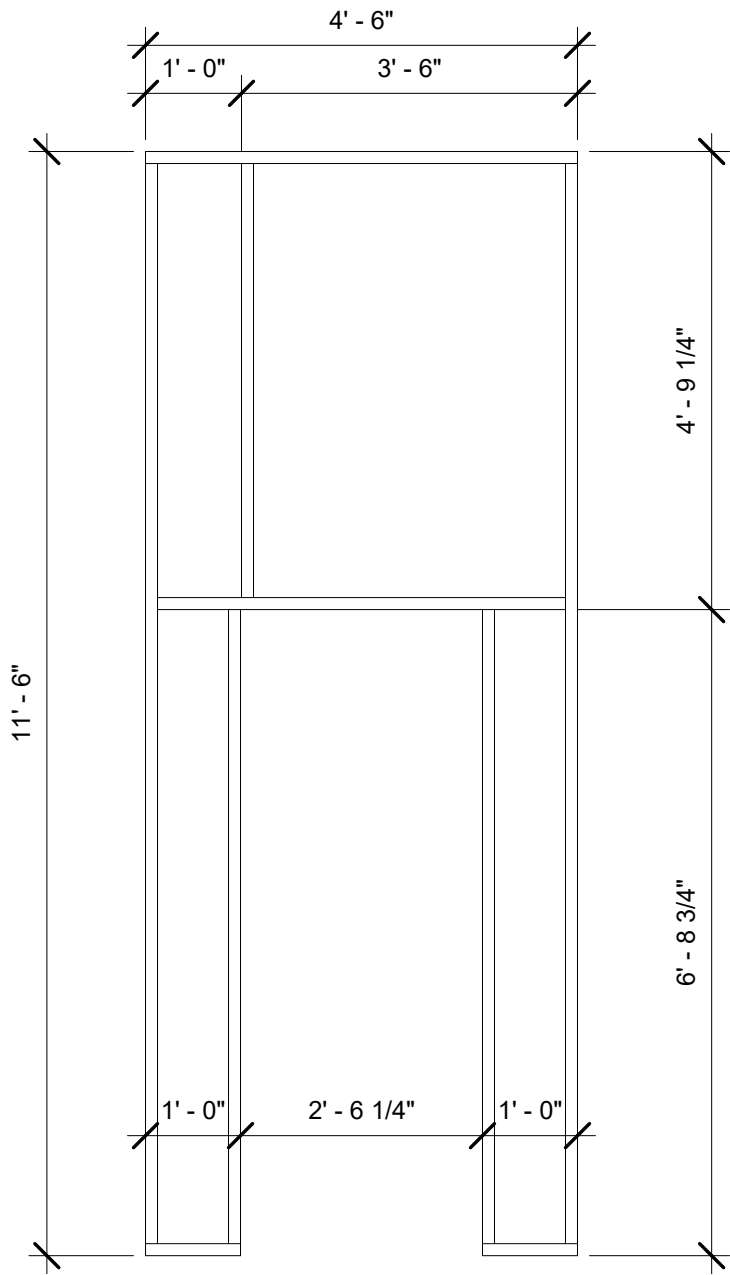

① Doorway Wall Framing
1/2" = 1'-0"
NOTE: 2 of these required

Director: Deshanna Brown American Son	Wall Framing	
	Designed by David Cohn	5
	Date 12/16/25	Scale 1/2" = 1'-0"



1 Realistic Perspective

Director: Deshanna Brown

3D Model

American Son

Designed by

David Cohn

6

Date

12/16/25

Scale



① View from Extreme Left of House



② View from Extreme Right of House



③ View from Center of House

Director: Deshanna Brown

American Son

Extreme Views

Designed by
David Cohn

7

Date 12/16/25 Scale