

1 Concept 3D View

Director: Teri Grimes


3D View

Designed by
David Cohn

1

BTG: Scapino

Date 11/4/16 Scale

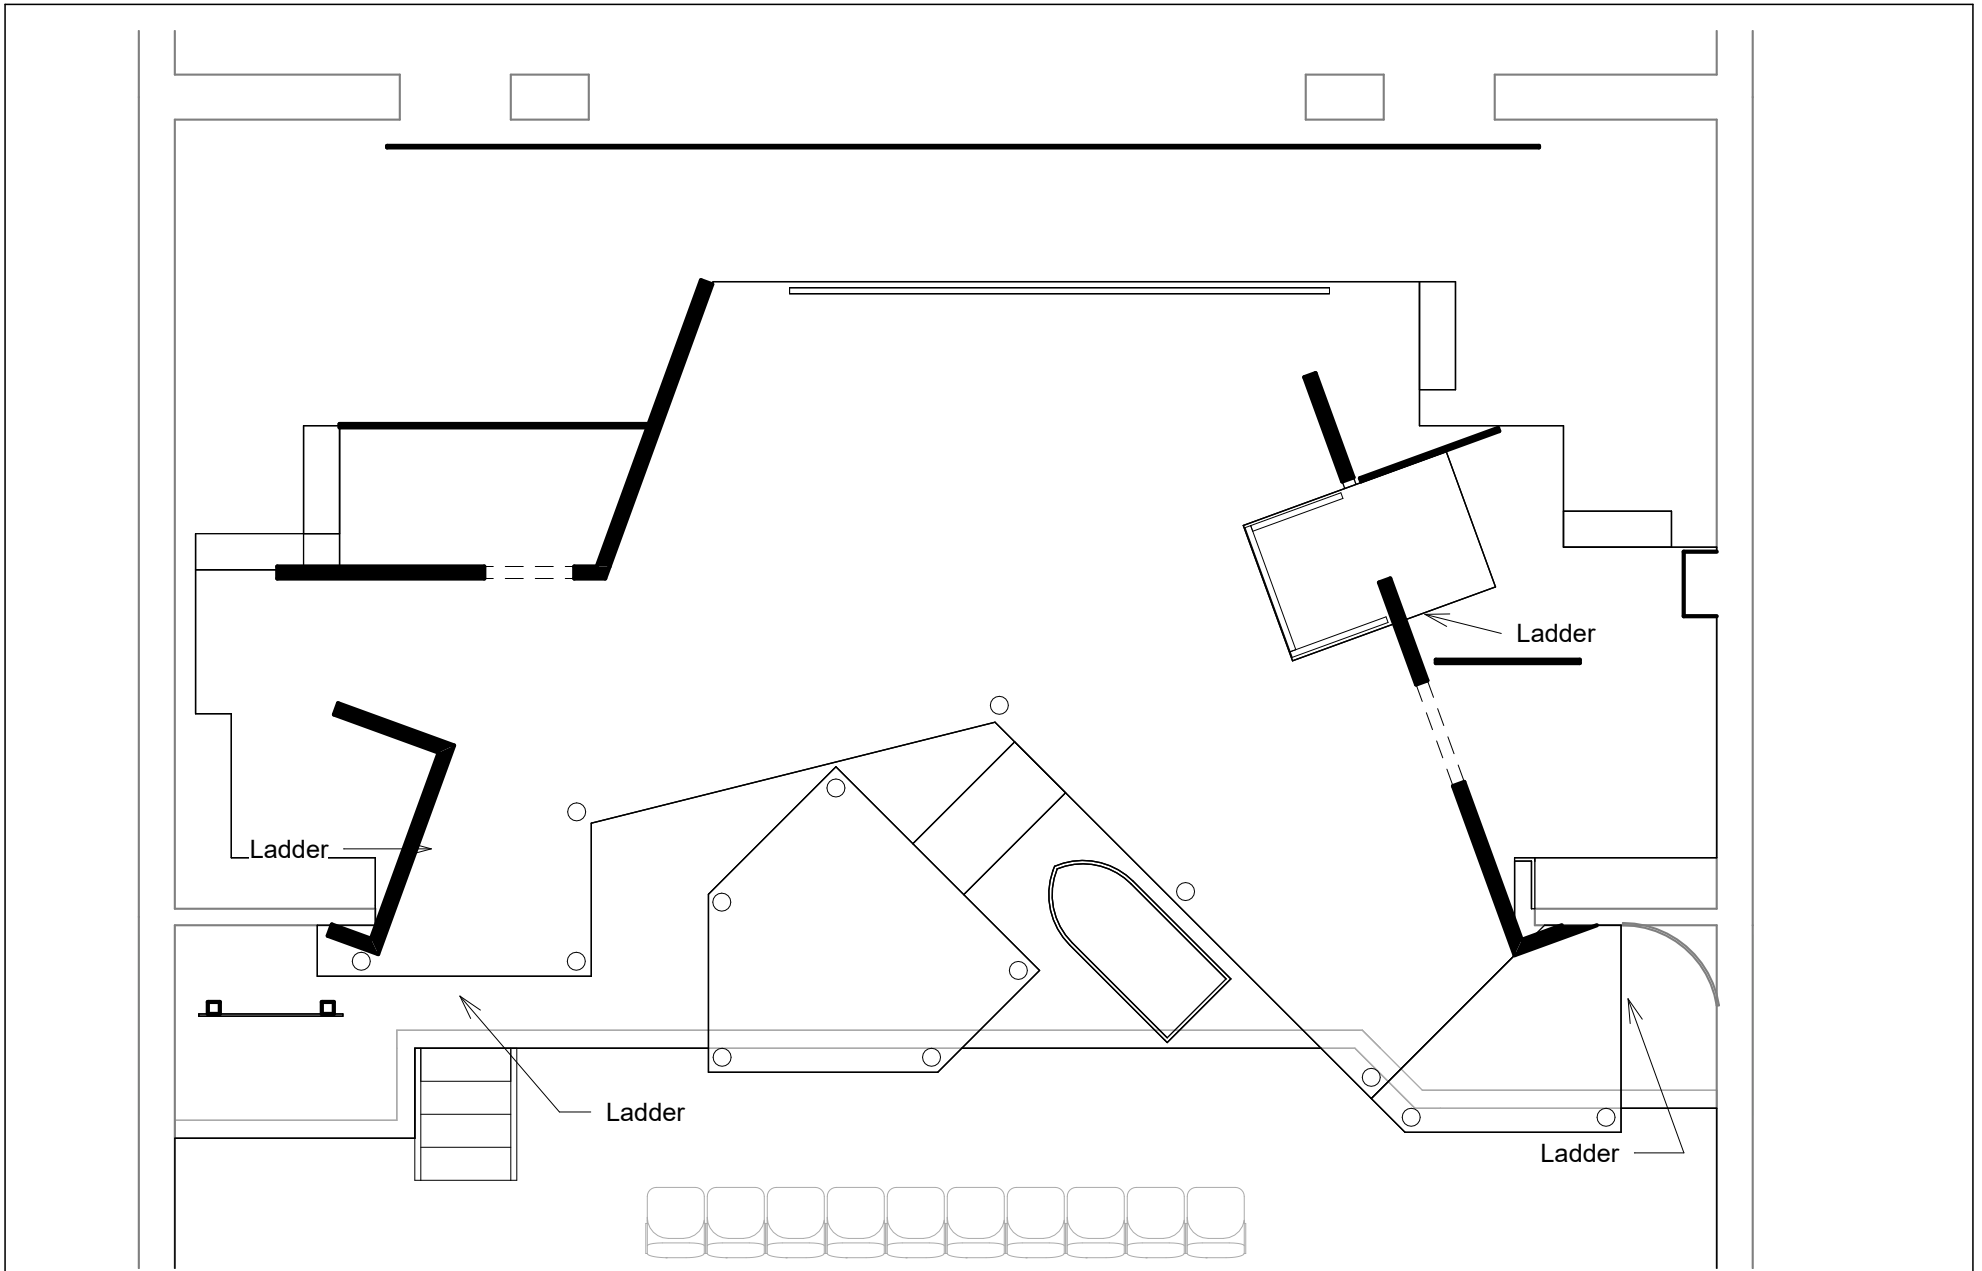

① Blocking Plan
 3/16" = 1'-0"

Director: Teri Grimes


Blocking Plan

BTG: Scapino

Designed by
 David Cohn

2

Date 11/4/16 Scale 3/16" = 1'-0"

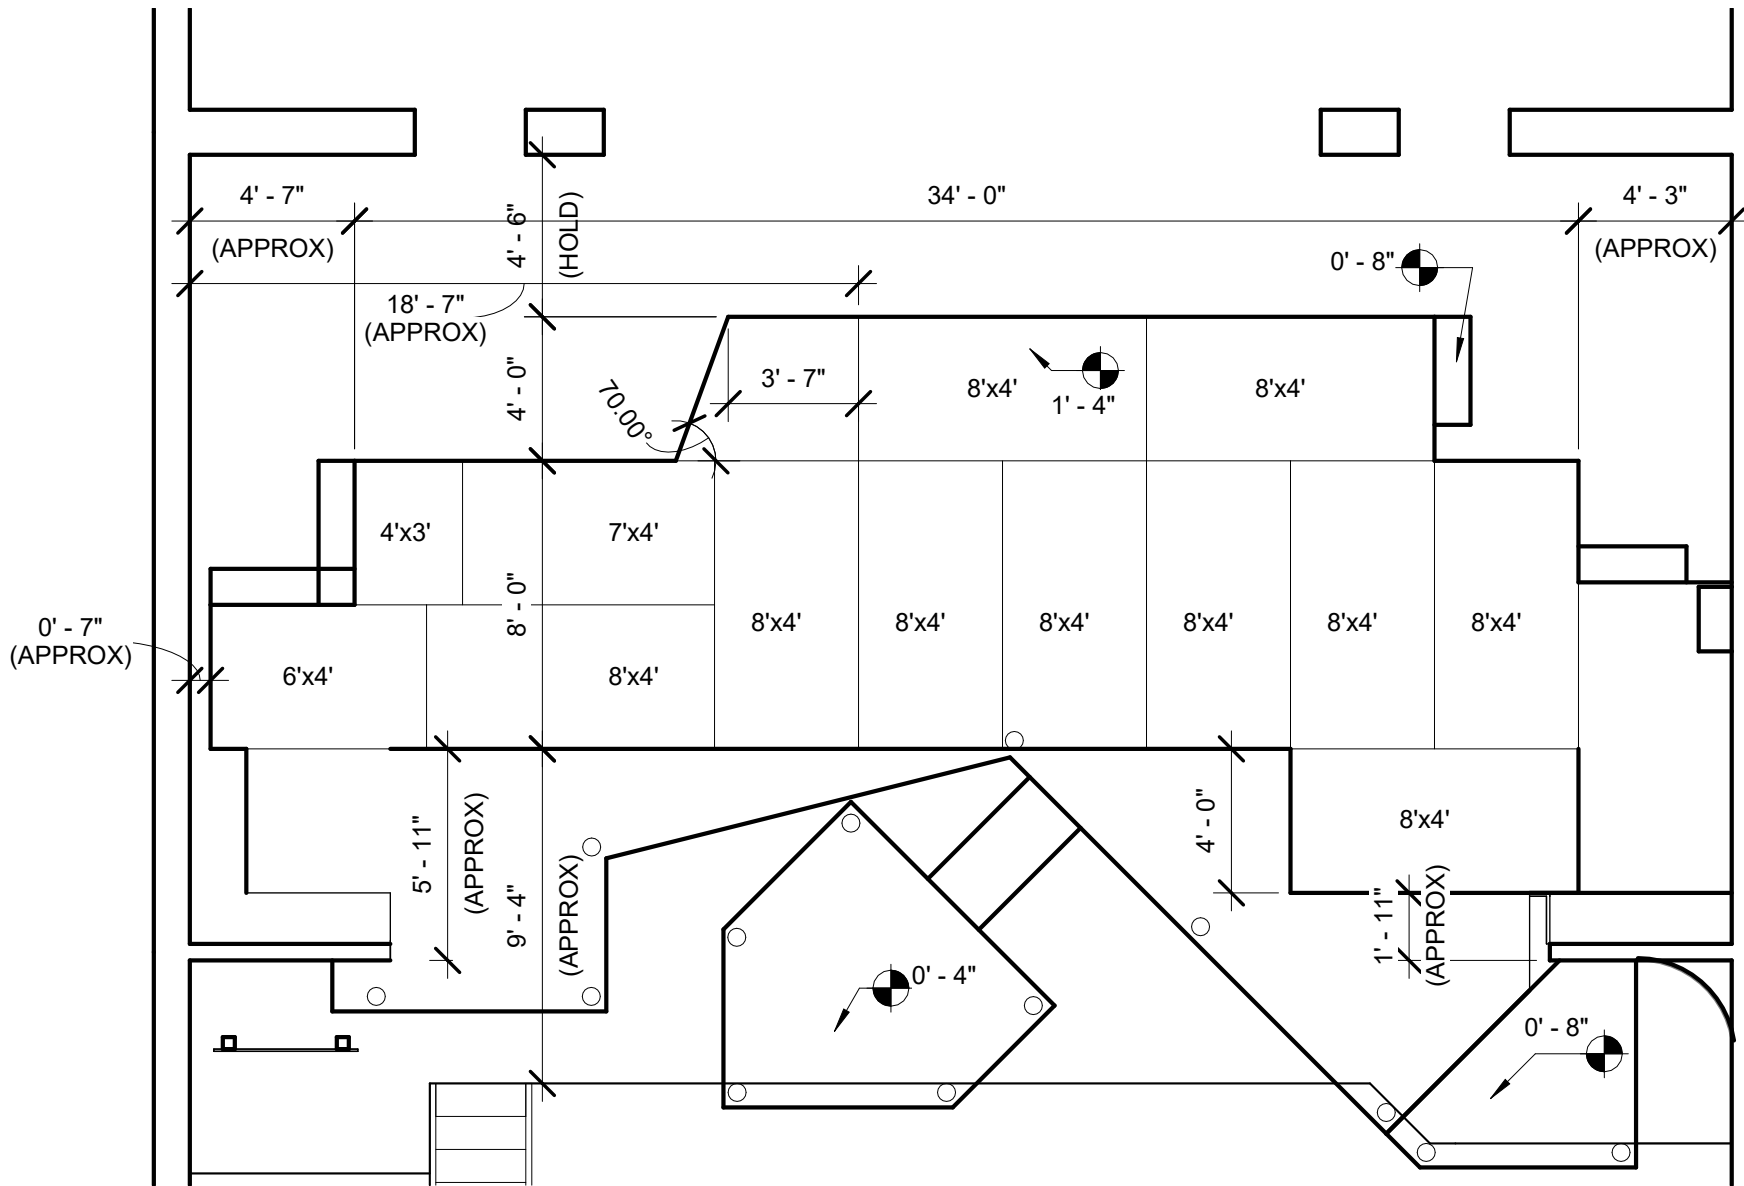


1 Dock Platform Layout
 3/16" = 1'-0"

Director: Teri Grimes

Platform Layout

BTG: Scapino

Designed by	Author	3
Date	11/4/16	Scale 3/16" = 1'-0"

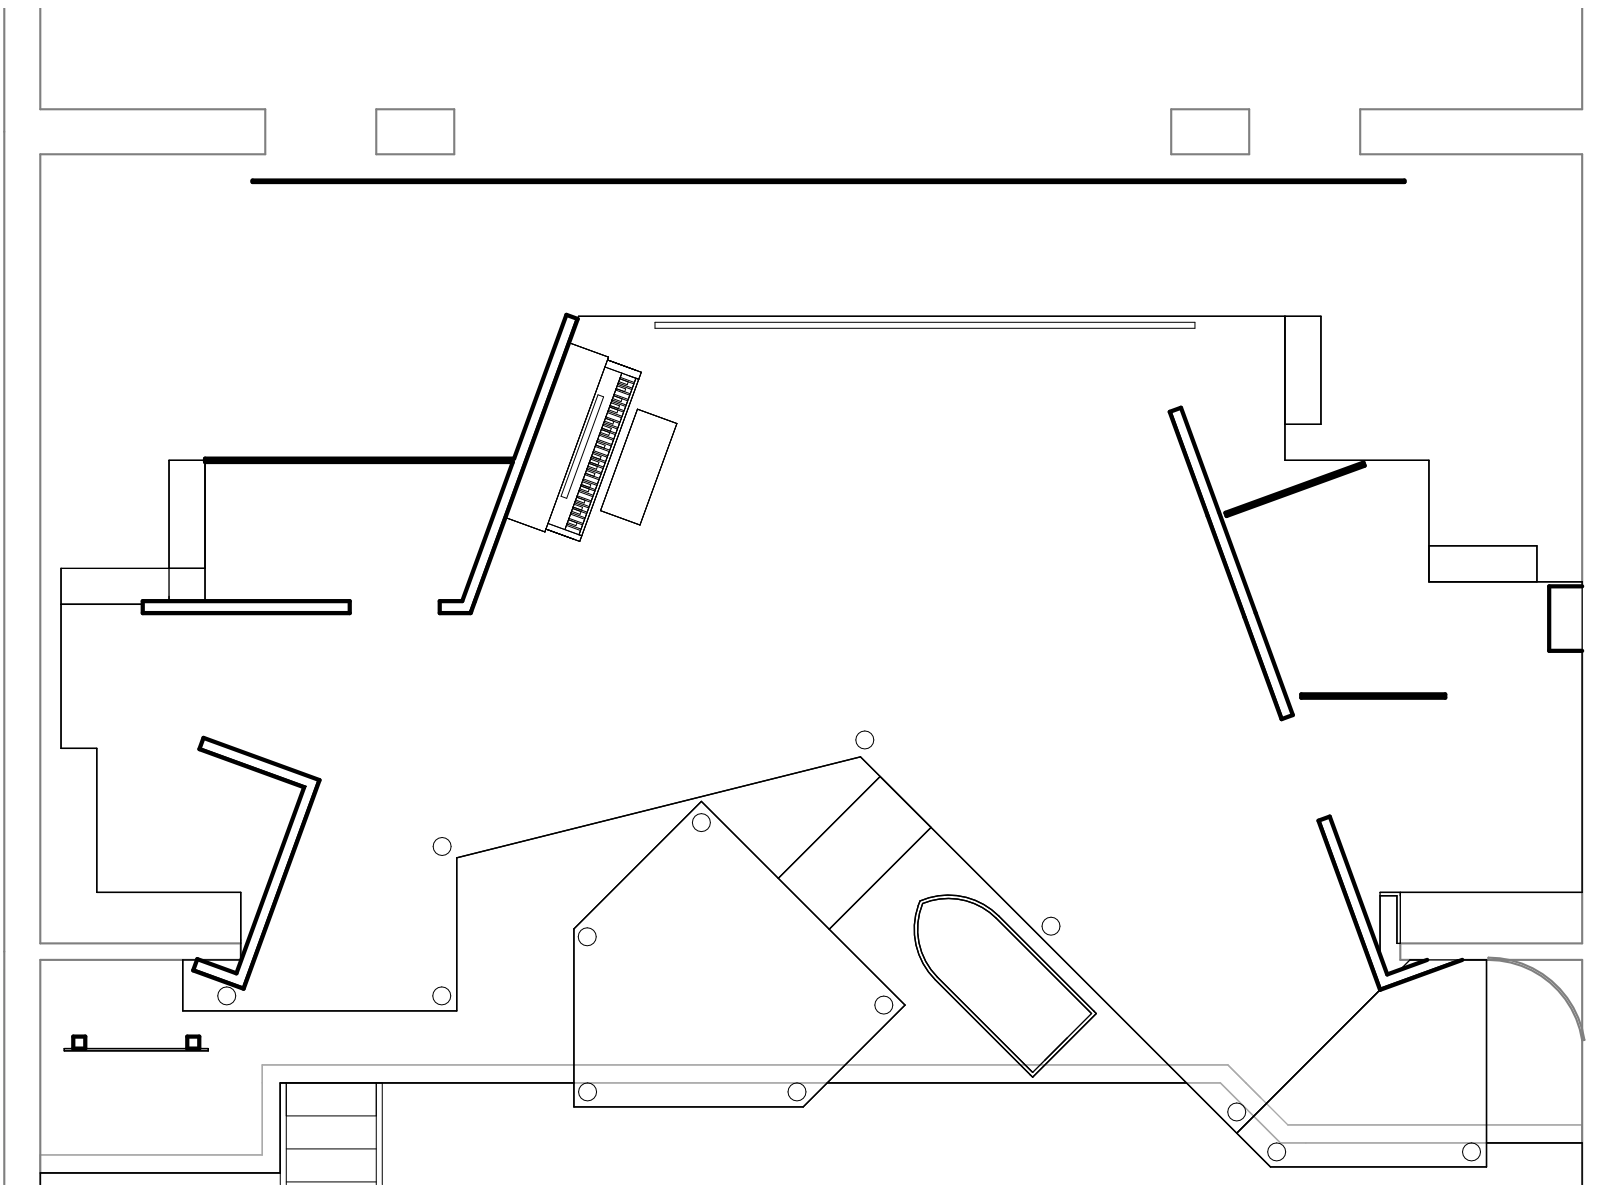

① Layout Plan
 3/16" = 1'-0"

Director: Teri Grimes

Layout Plan

Designed by

Author


5

BTG: Scapino


Date

11/4/16

Scale 3/16" = 1'-0"

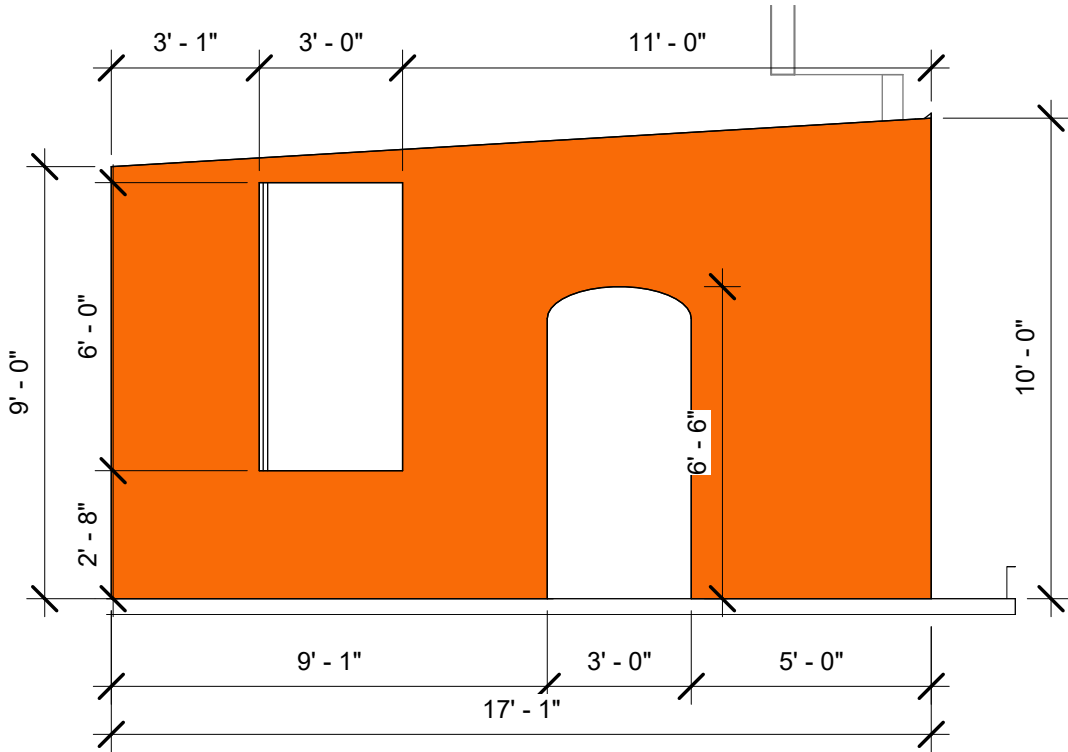

② Stage L - Side
1/4" = 1'-0"

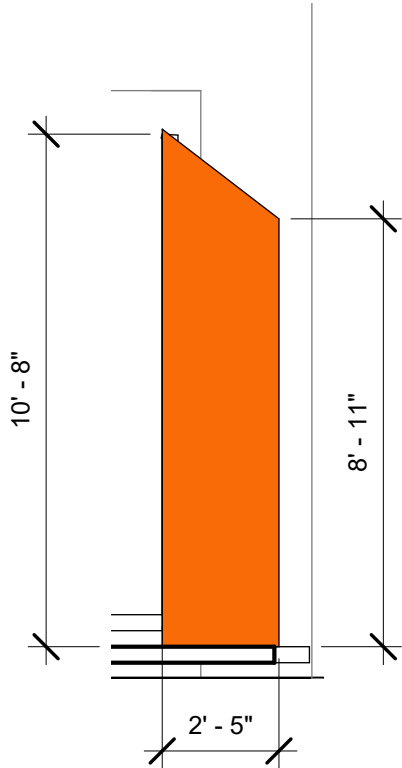


① Stage L - Front
1/4" = 1'-0"

Director: Teri Grimes


BTG: Scapino

Set Elevations

Designed by	Author	7
Date	11/4/16	Scale 1/4" = 1'-0"

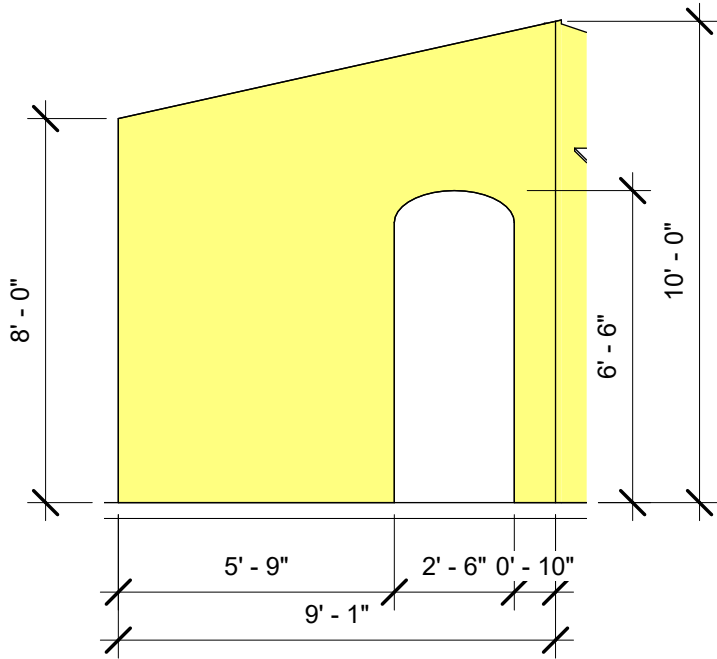

1 Bldg - Front
1/4" = 1'-0"

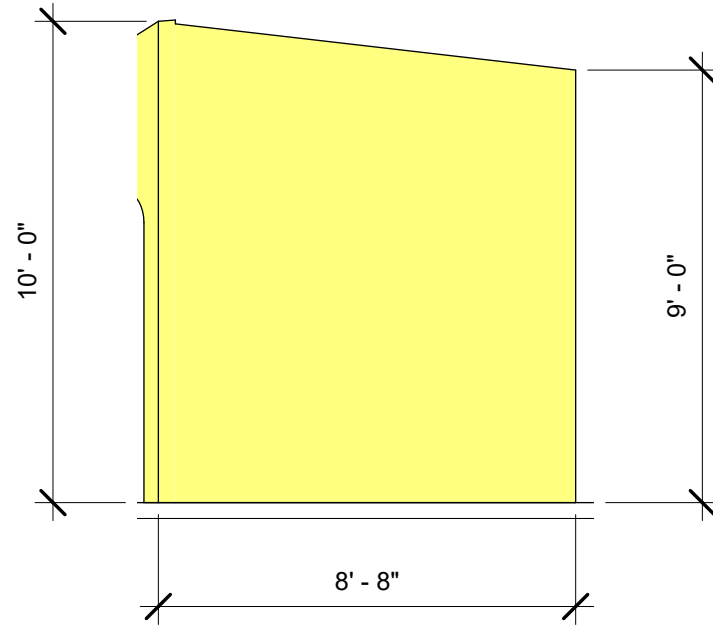

2 Bldg - Side
1/4" = 1'-0"

Director: Teri Grimes

BTG: Scapino

Set Elevations

Designed by


Author

8


Date

11/4/16


Scale 1/4" = 1'-0"

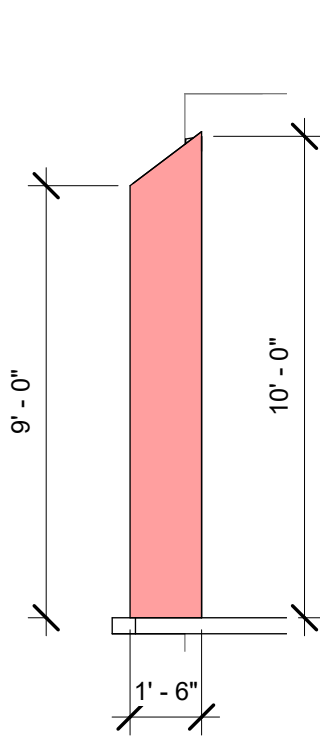

① Stage R - Front
1/4" = 1'-0"

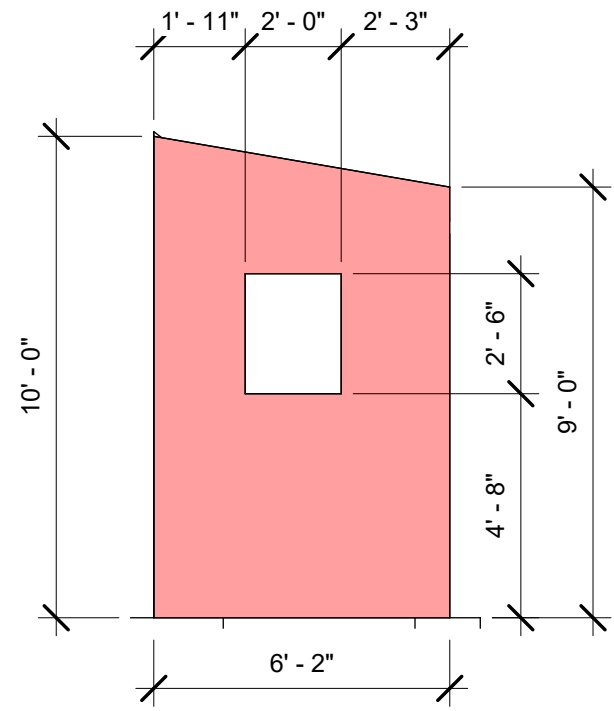

② Stage R - Middle
1/4" = 1'-0"

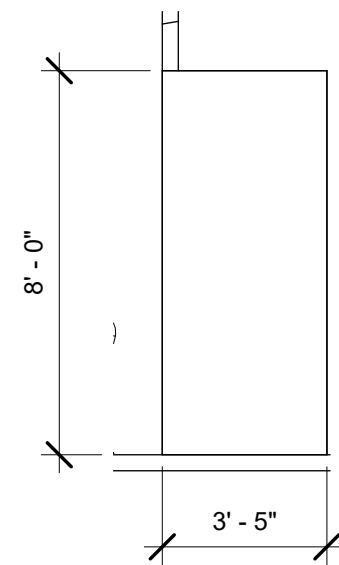

③ Stage R - Rear
1/4" = 1'-0"

Director: Teri Grimes

BTG: Scapino

Set Elevations

Designed by
David Coihn

9

Date 11/4/16 Scale 1/4" = 1'-0"